

Mississippi Landing
/ Abby Street
A1ton, Illinois

LOFT Apartments and Retail Space for

MODIFIED: 11.08.06
PLOTTED: 11/8/2006
JOB #: 2623
DWG NAME:

DWN BY: lw
CHK BY: jh


Unit 5 Plan

SHEET NO:

A1.5

OF 10

HENDERSON ASSOCIATES
Mississippi Landing

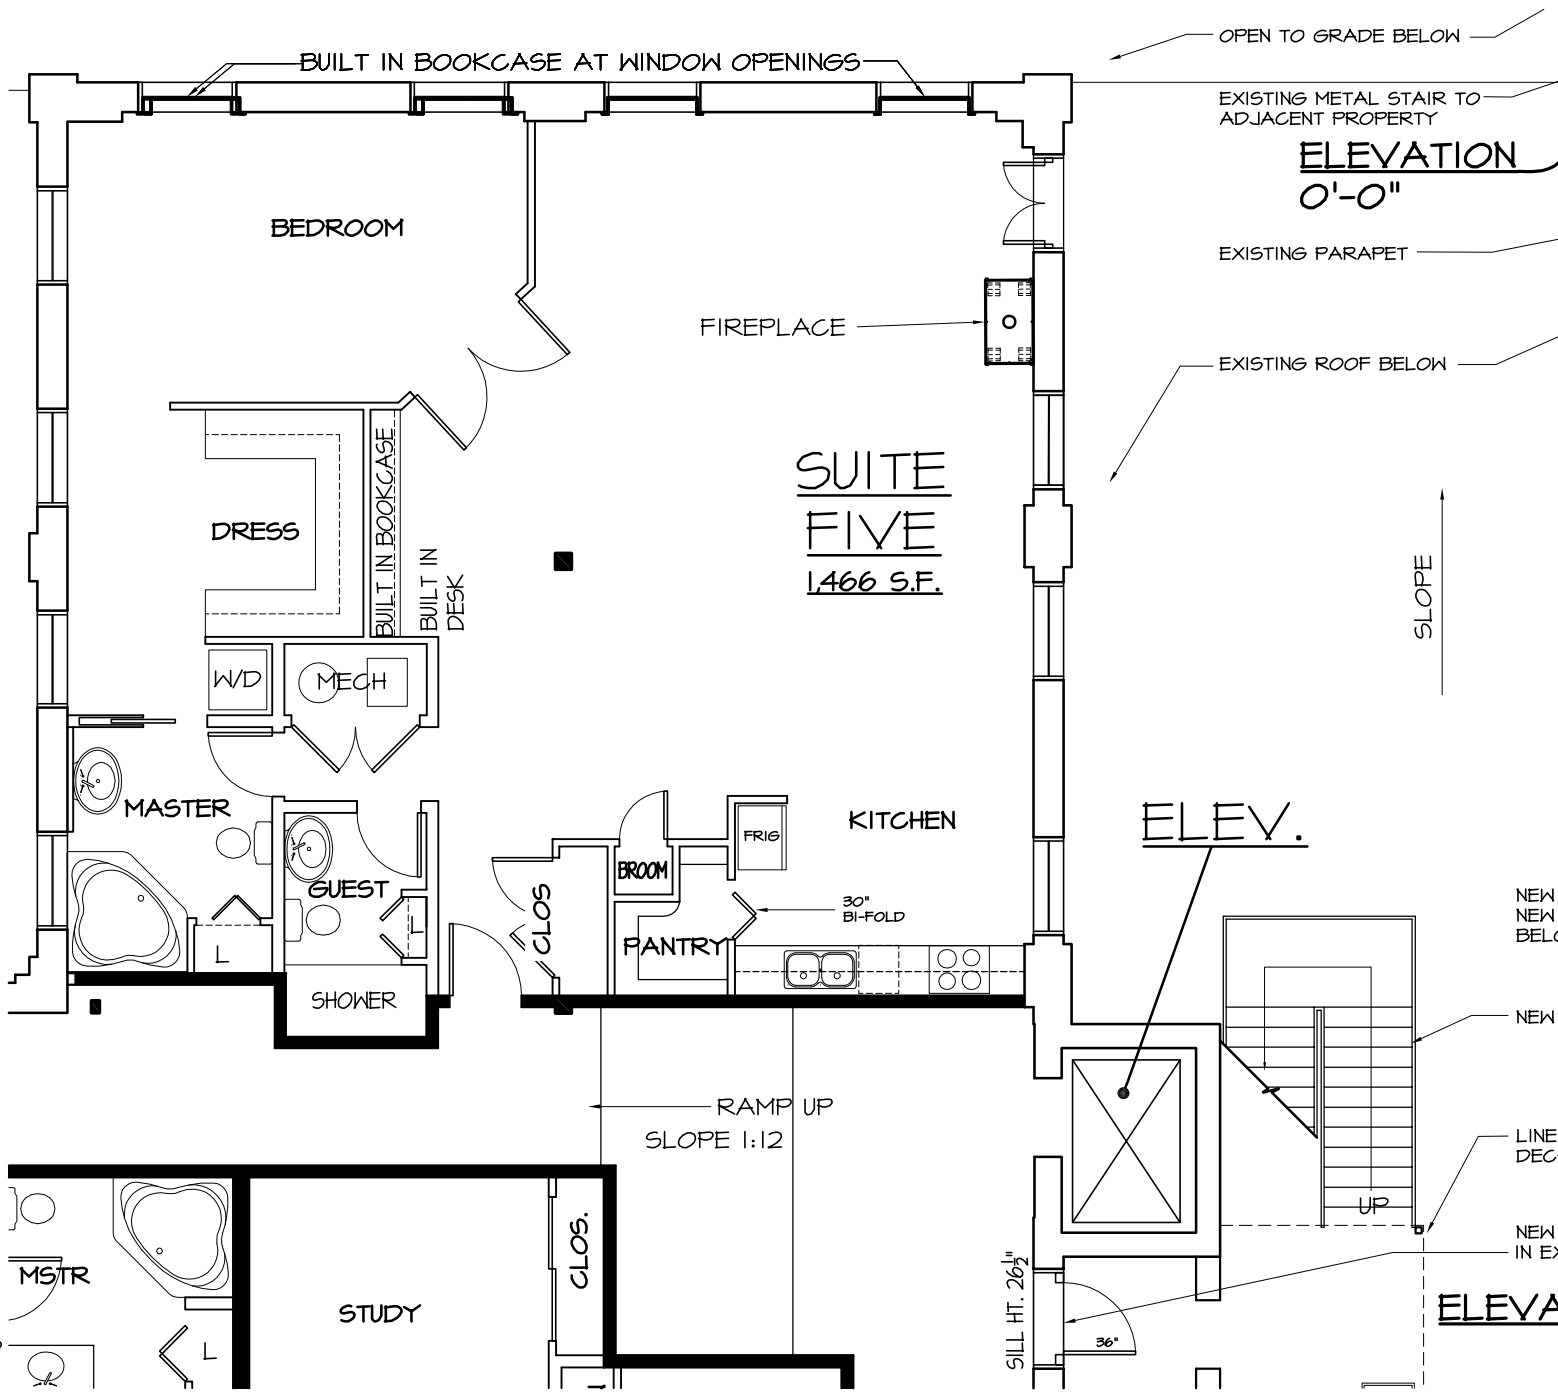

PLAN NORTH

Nov. 7, 2006

Nov. 8, 2006