

Mississippi Landing  
7 Alton Street  
Alton, Illinois

For Apartments and Retail Space for

MODIFIED: 11.22.06  
PLOTTED: 11/22/2006  
JOB #: 2623

DWG NAME:

DWN BY: lw  
CHK BY: jh


Unit 6 Plan

SHEET NO:

A2.1

OF 10

HENDERSON ASSOCIATES  
Mississippi Landing

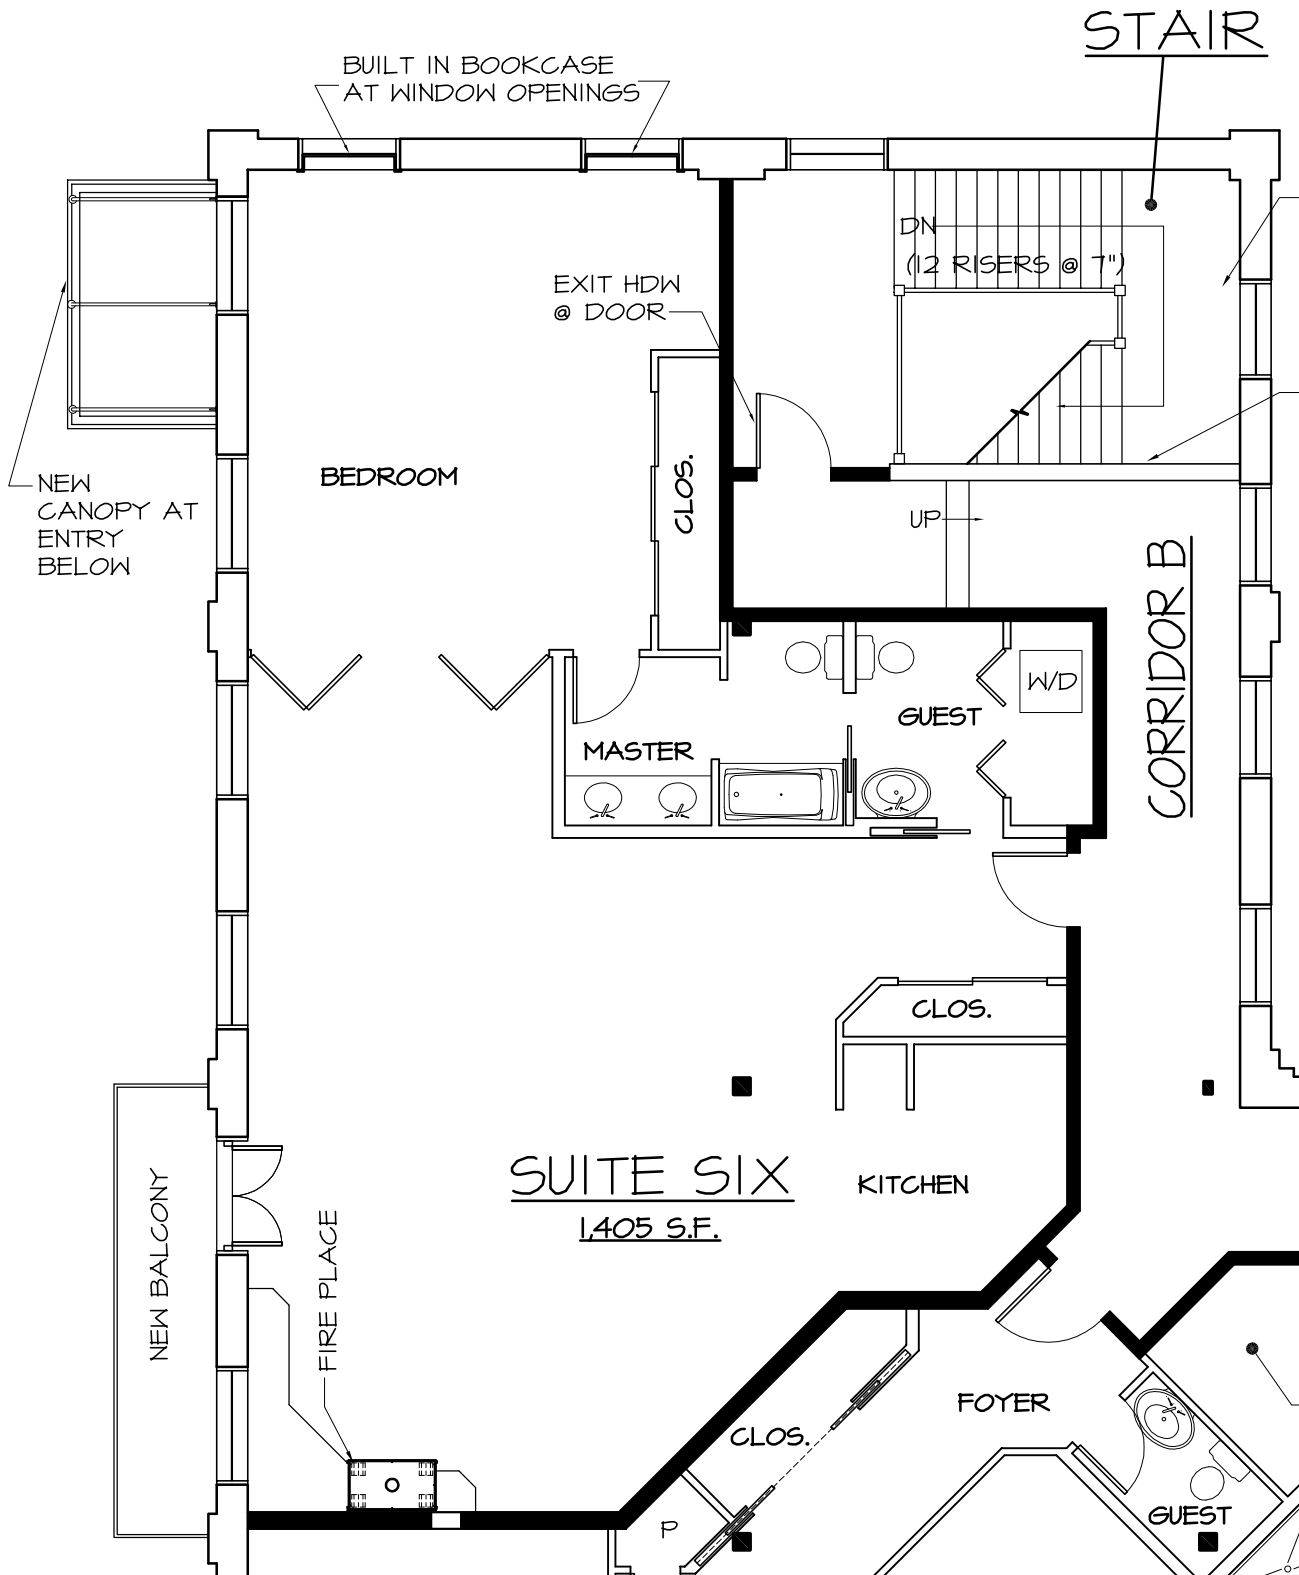

PLAN NORTH

Nov. 7, 2006